
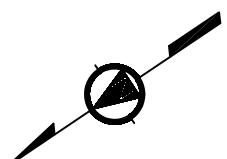



[illegible]

MATCHLINE TO STATION 7+13 SHEET 21(11)

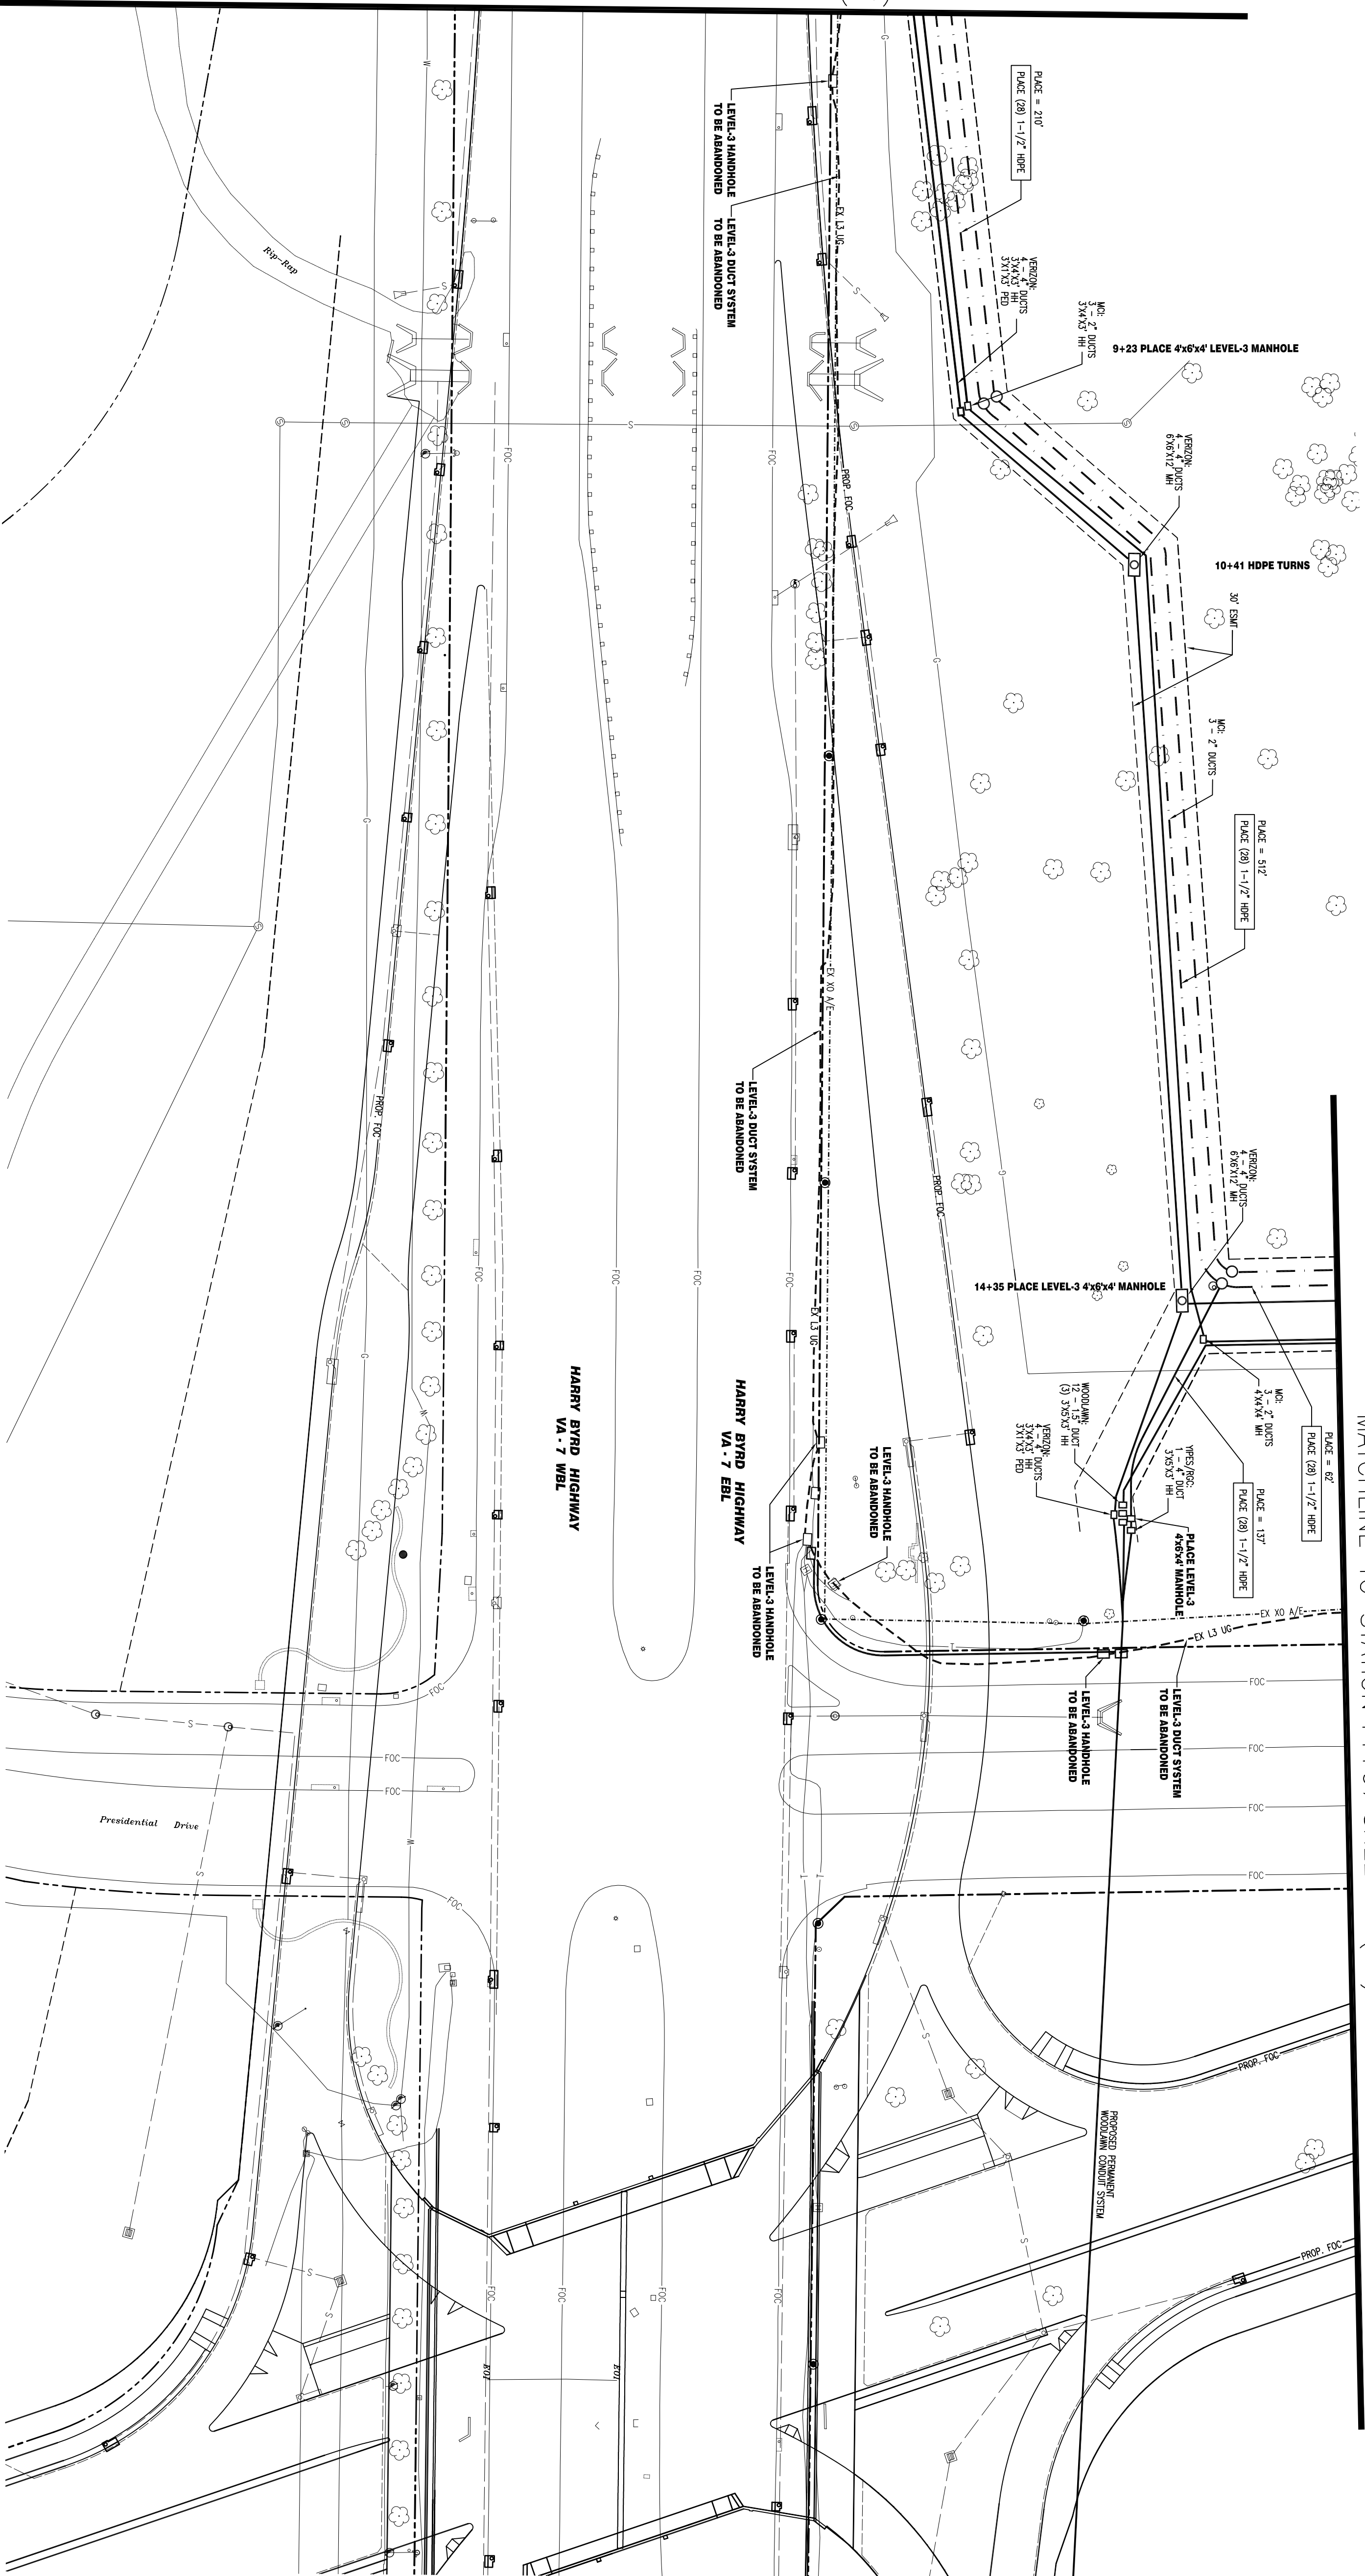

**NOTE.** UNDERGROUND UTILITIES HAVE BEEN PLOTTED FROM AVAILABLE RECORDS AND FIELD OBSERVATIONS BUT ARE NOT NECESSARILY EXACT. THEREFORE, UTILITY LOCATIONS WILL BE VERIFIED AT LEAST 100' IN ADVANCE OF TRENCHES, PLUMBING OR BRIDGING, SO THAT CHANGES IN CABLE PLACEMENT CAN BE MADE.

**Xpress-tek**  
EXPRESS TECHNOLOGIES, INC.  
1127 INTERNATIONAL PARKWAY SUITE 293  
FREDERICKSBURG, VA 22406  
540.752.6691 (O) 540.752.6694 (F)

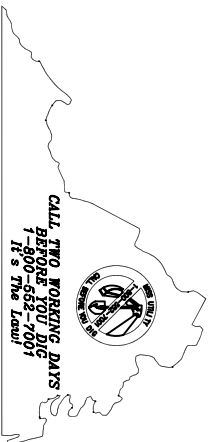

DRAWN BY:	EXPRESS-TEK
CHECKED BY:	EXPRESS-TEK
APPROVED BY:	EXPRESS-TEK

**Xpress-tek**  
EXPRESS TECHNOLOGIES, INC.  
1127 INTERNATIONAL PARKWAY SUITE 293  
FREDERICKSBURG, VA 22406  
540.752.6691 (O) 540.752.6694 (F)

**Level 3**  
COMMUNICATIONS

LOOP:	N/A
-------	-----

SEGMENT: N/A

LOUDOUN COUNTY

**TITLE**

RTE. 7 AND  
LOUDOUN CO. PKWY.

**CONTRACT NO.**

DRAWING NO: 15712-02

DATE DRAWN: 10/23/08

SCALE: 1" = 50'

PLOT DATE:

SHEET: OF